



"CHADSWORTH"

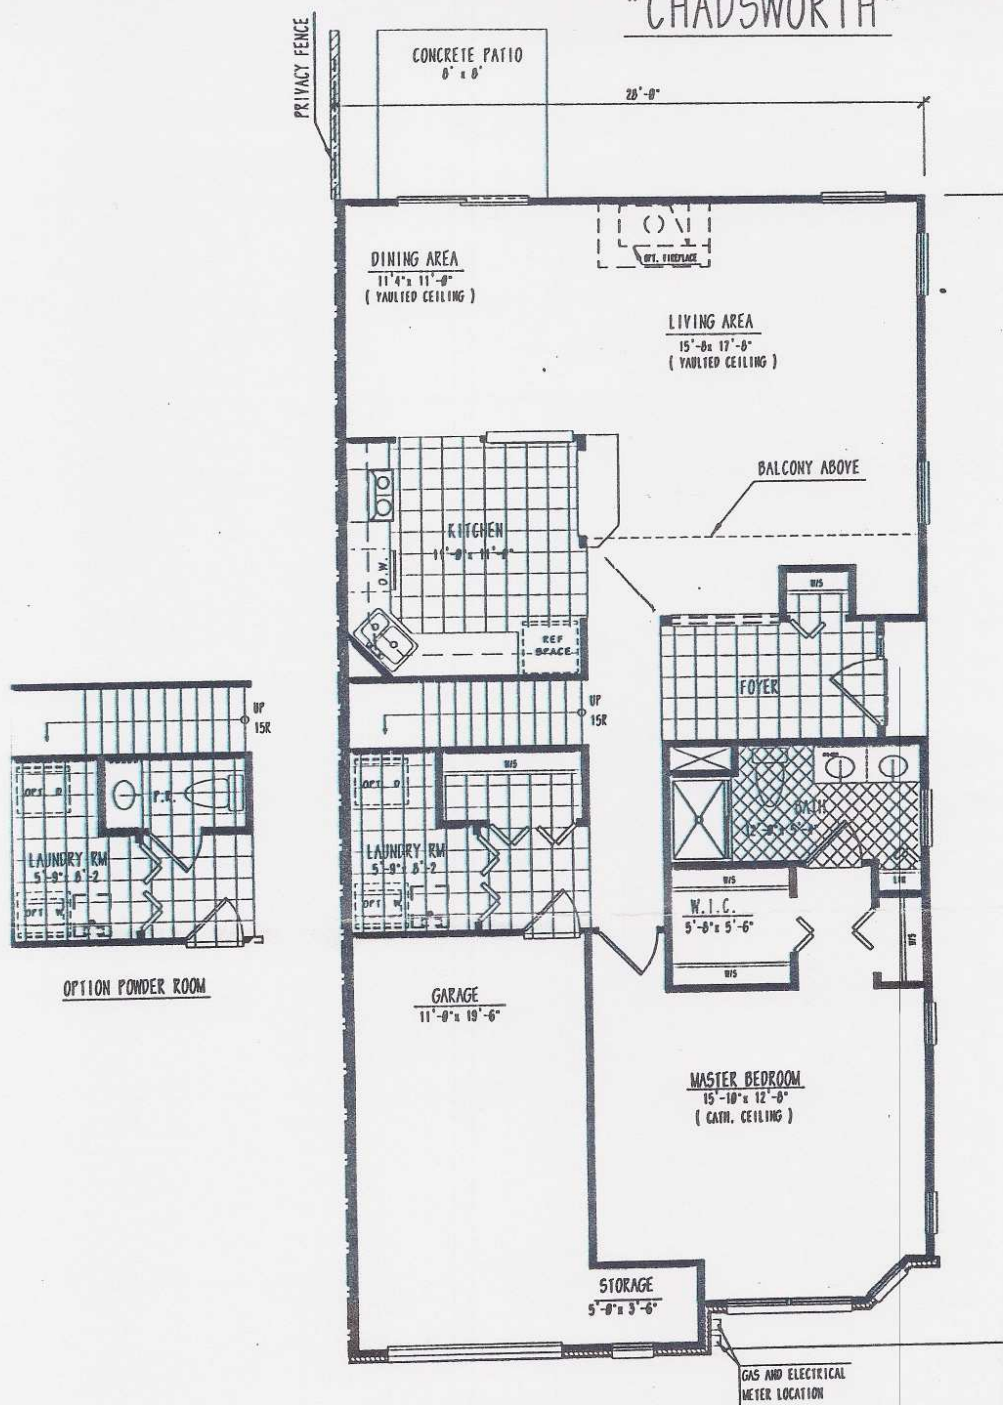

FIRST FLOOR PLAN

SCALE: 1/8"=1'-0" 1263 SQ. FT.
 TOTAL AREA 1978 SQ. FT.

"CHADSWORTH"

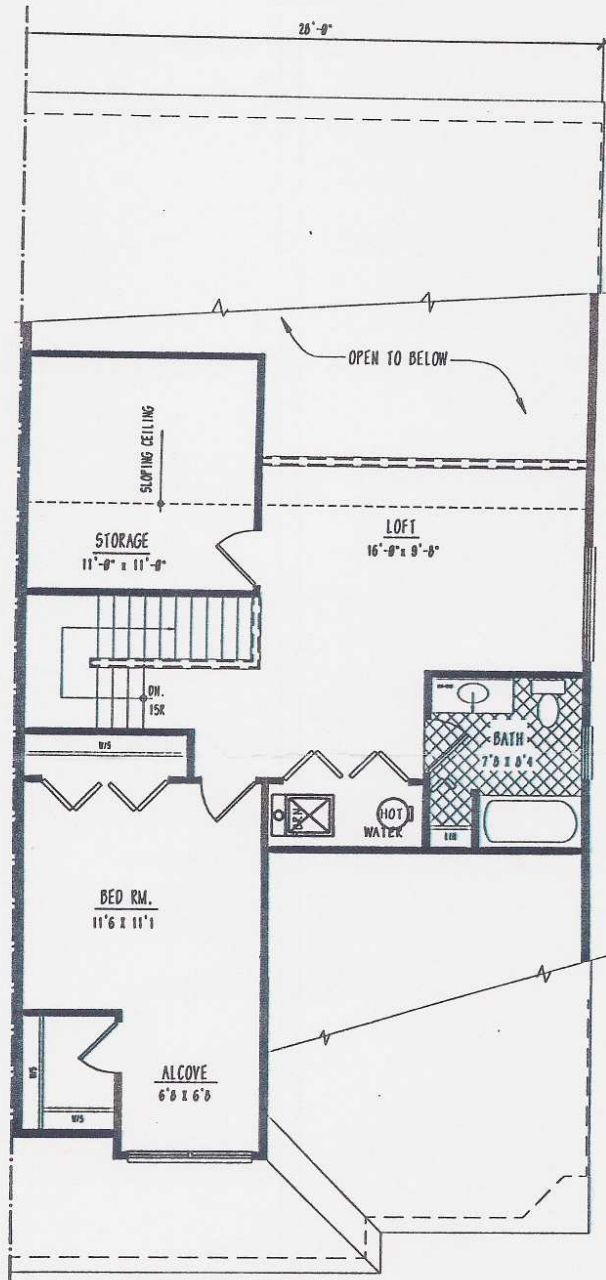

SECOND FLOOR PLAN

SCALE: 1/8"=1'-0" 715 SQ. FT.