





FRONT ELEVATION

SCALE: 3/16"=1'-0"

Subject to omissions, errors and changes without notice.
© 1994 DeLuca Enterprises, Inc.

"BRIGHTON"

"BRIGHTON"

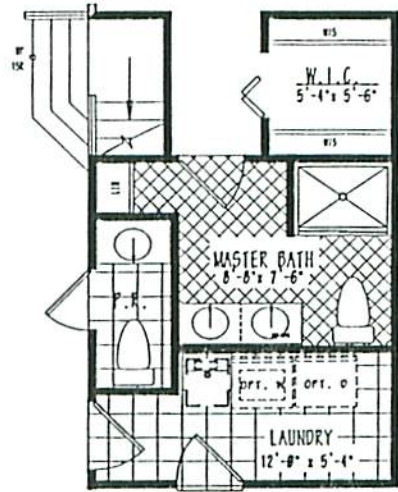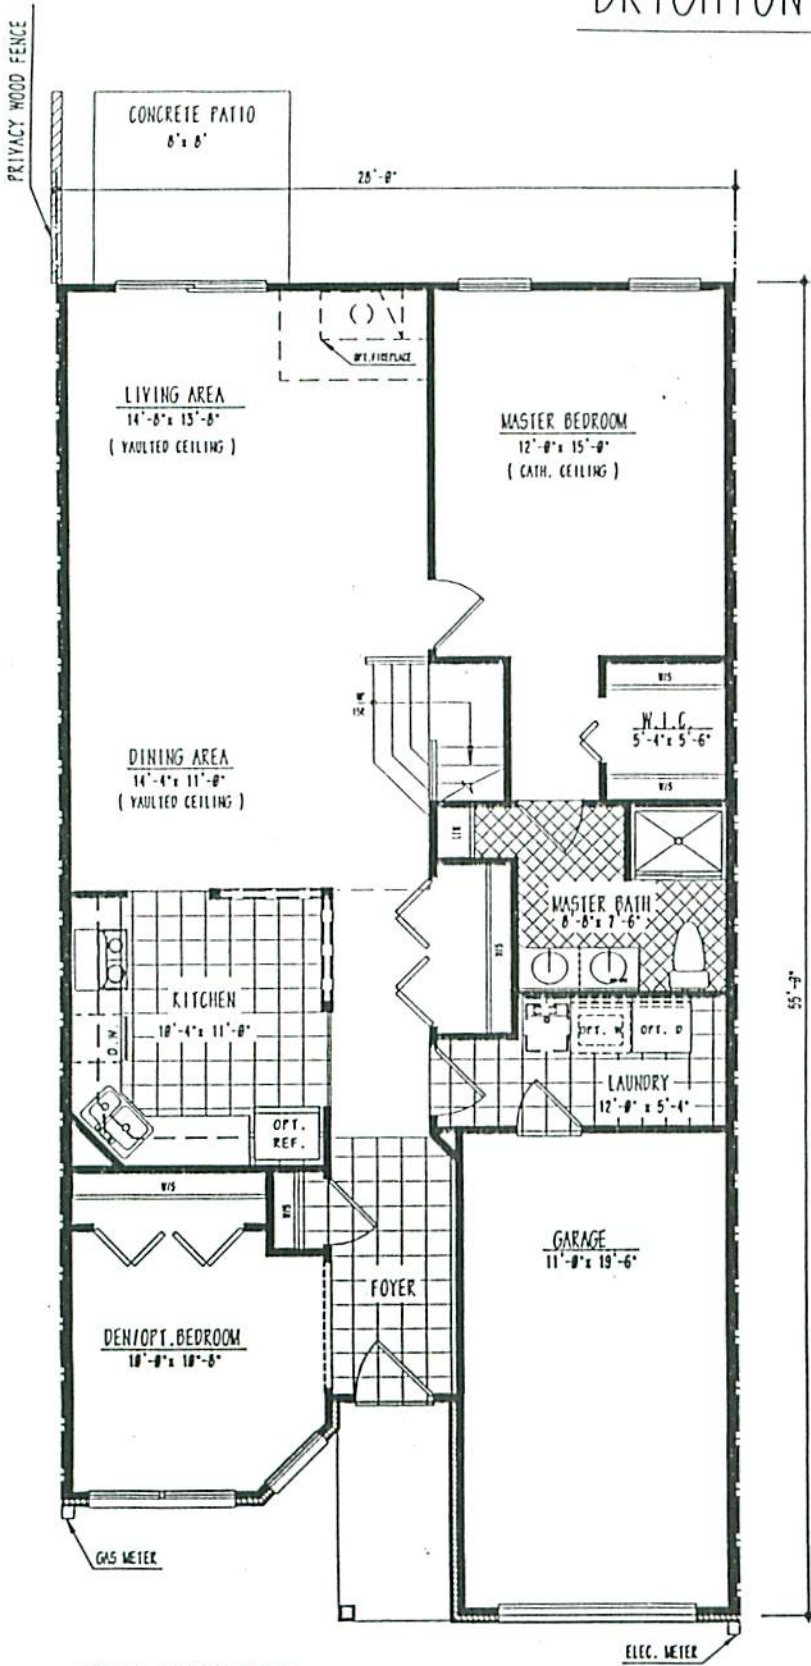

OPTIONAL POWDER ROOM


FIRST FLOOR PLAN

SCALE: 1/8"=1'-0" 1184 SQ. FT.
 TOTAL AREA 1795 SQ. FT.

Subject to omissions, errors and changes without notice.

© 1994 Deluca Enterprises, Inc.

"BRIGHTON"

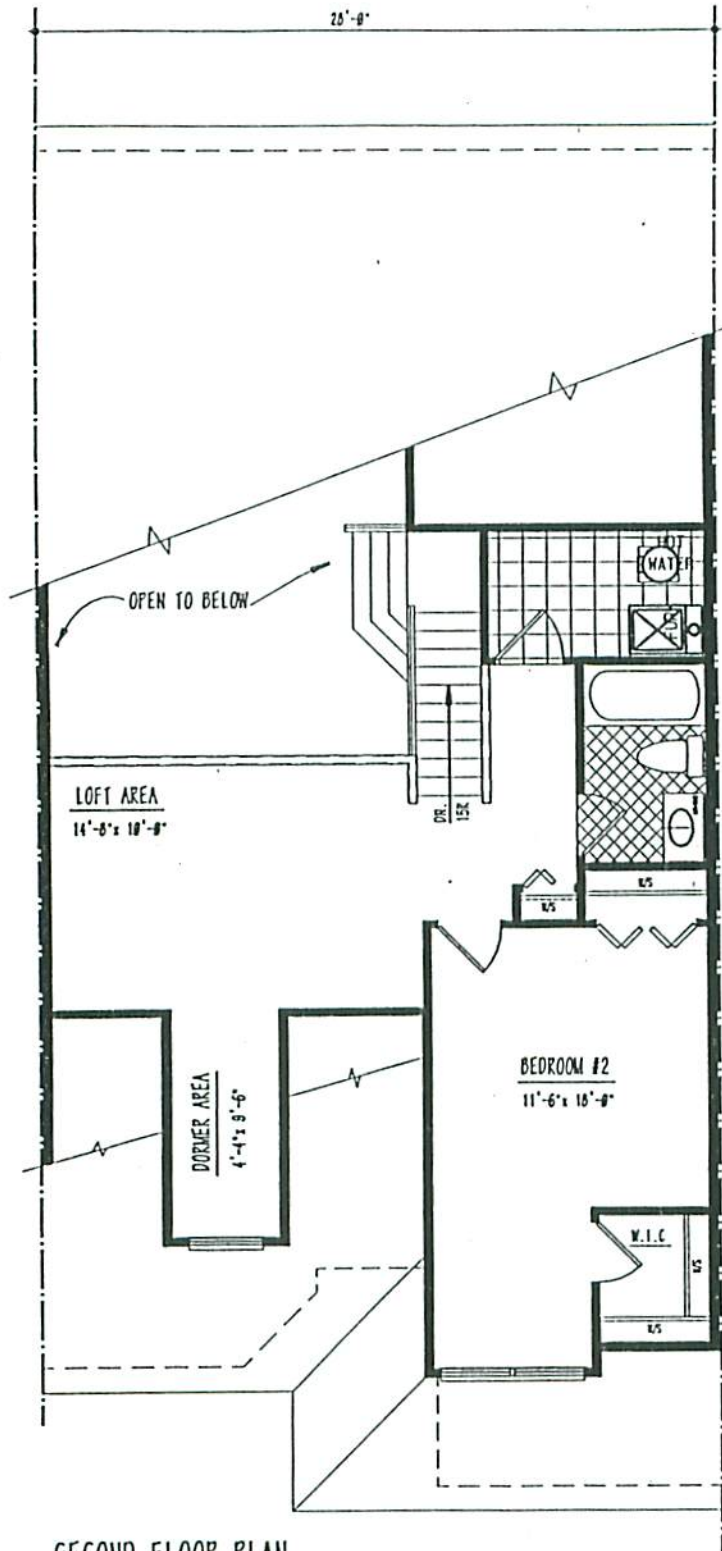

SECOND FLOOR PLAN

SCALE: 1/8"=1'-0"

614 SQ. FT.