




FRONT ELEVATION

SCALE: 3/16"=1'-0"

"AVONDALE"

Subject to omissions, errors and changes without notice.  
c 1994 DeLuca Enterprises, Inc.

# "AVONDALE"

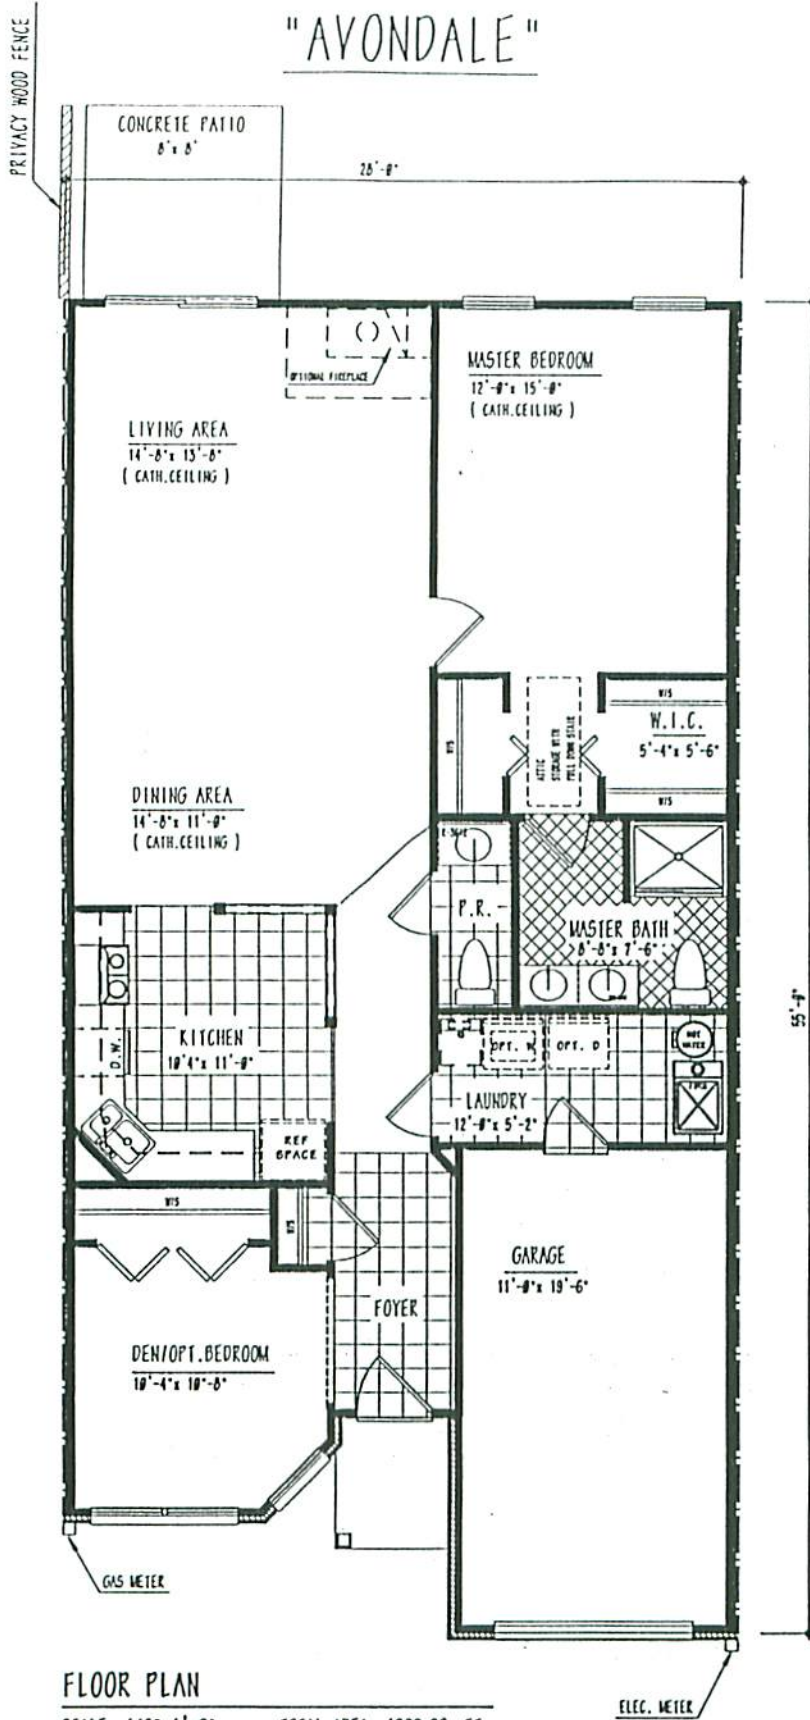


## FLOOR PLAN

SCALE: 1/8"=1'-0" TOTAL AREA 1200 SQ. FT.

Subject to omissions, errors and changes without notice.

© 1994 DeLuca Enterprises, Inc.

# "AVONDALE"

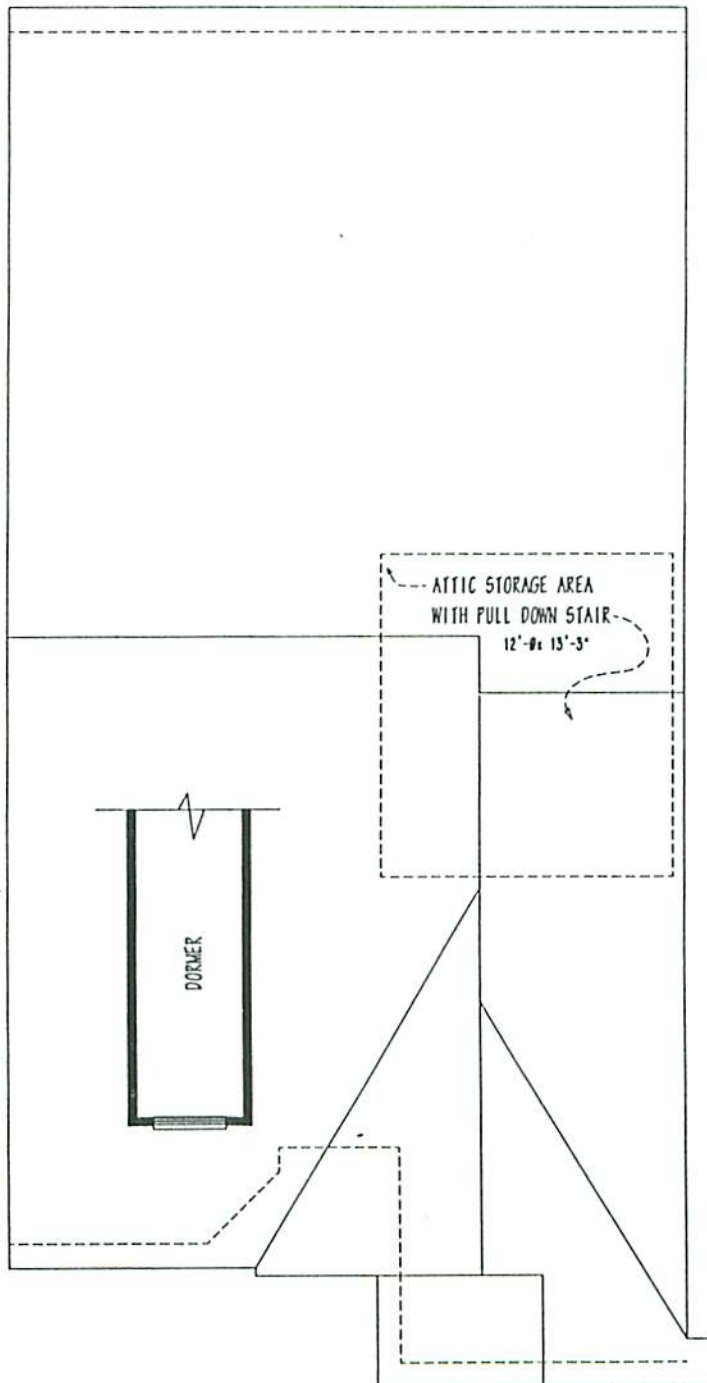

## SECOND FLOOR PLAN

SCALE: 1/8"=1'-0"

Subject to omissions, errors and changes without notice.

© 1994 DeLuca Enterprises, Inc.